


ROCKNIPOOR CAR WASH

JOB ADDRESS:

42158 50TH ST WEST
 QUARTZ HILLS, CA 93536

REVISIONS	BY
1	
2	
3	
4	
5	
6	
7	
8	
9	
10	
11	
12	
13	

PLANS PREPARED BY:

A & S ENGINEERING INC.
 PLANNING ENGINEERING CONSTRUCTION MANAGEMENT
 28405 SAND CANYON ROAD, SUITE B
 CANYON COUNTRY, CA 91387
 PHONE #: (661) 250-9300; FAX #: (661) 250-9333


ROCKNIPOOR CAR WASH
 ADDRESS: 42158 50TH ST WEST
 QUARTZ HILLS, CA 93536

DRAWN
 IJ
 CHECKED
 --
 DATE
 02/28/2019
 SHF: TITLE
 TITLE SHEET
 JOB NUMBER
 -
 SHEET
T1.0


SHEET INDEX

T1.0	TITLE SHEET
PS1.0	PROPOSED SITE PLAN
A2.0	CARWASH ELEVATIONS
A2.1	CAR WASH ELEVATIONS
PH1.0	PHOTO PLAN

REVISIONS	BY
1	IJ
2	IJ
3	
4	
5	
6	
7	
8	
9	
10	
11	
12	
13	

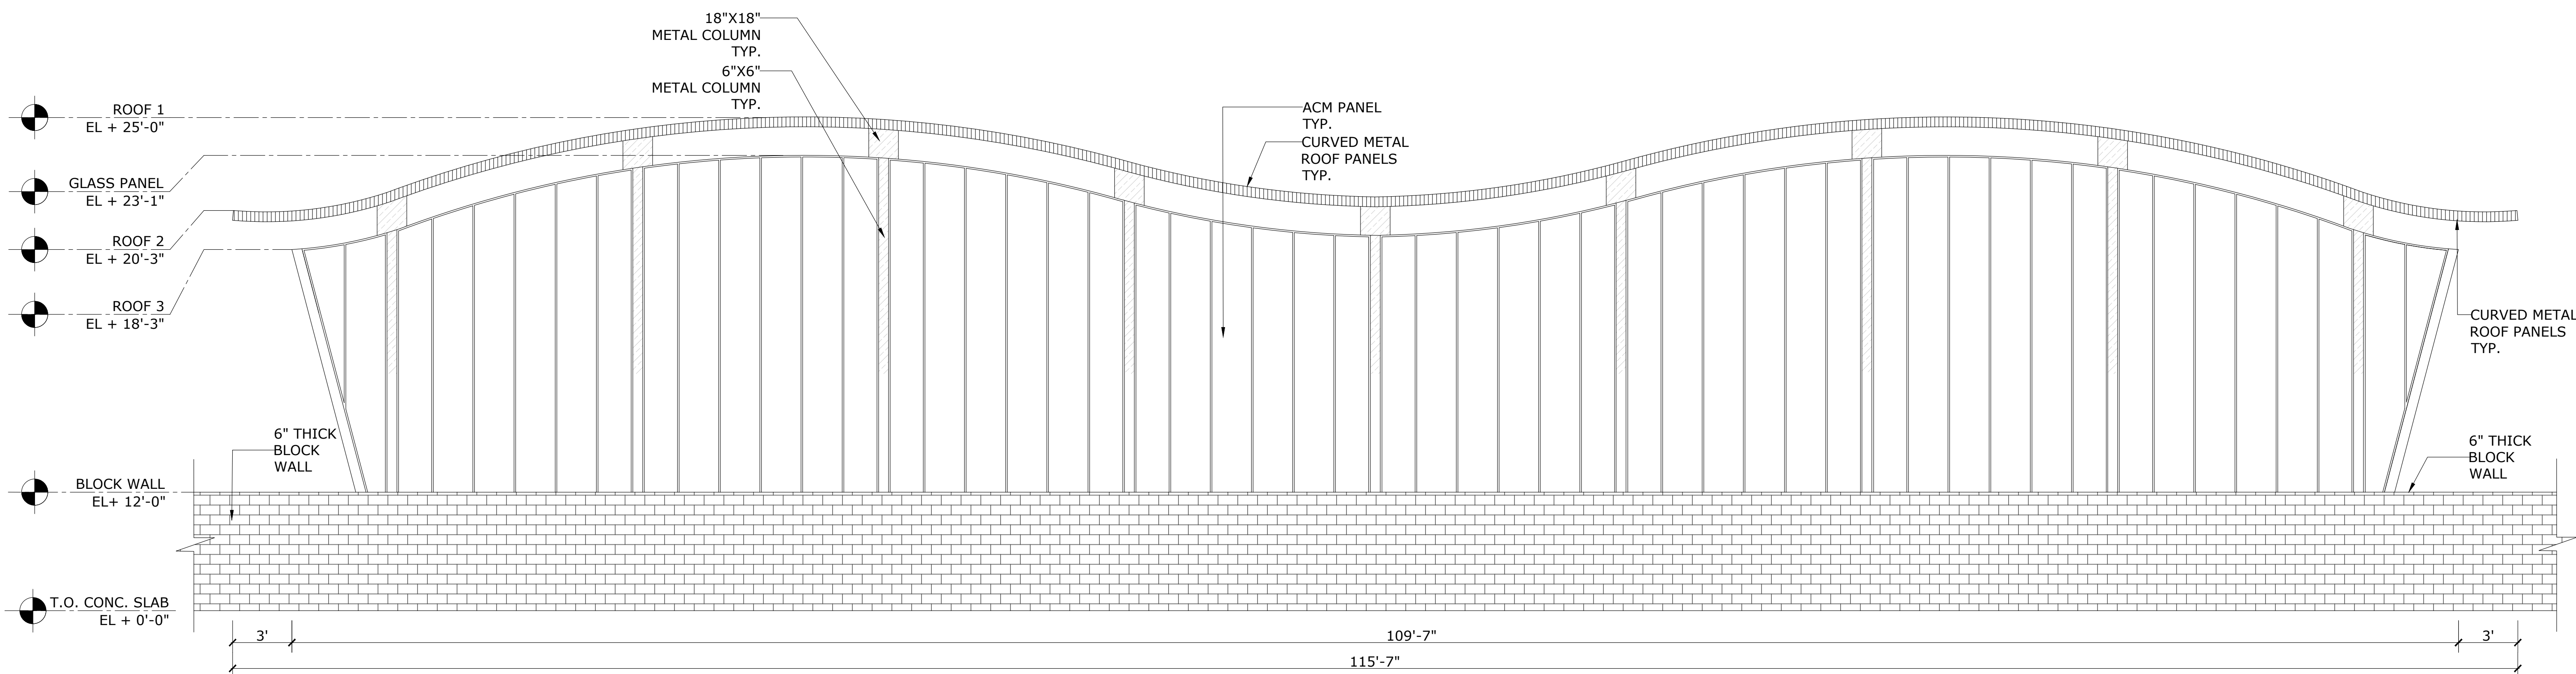

SOUTH ELEVATION
SCALE: 1/4"=1'-0"

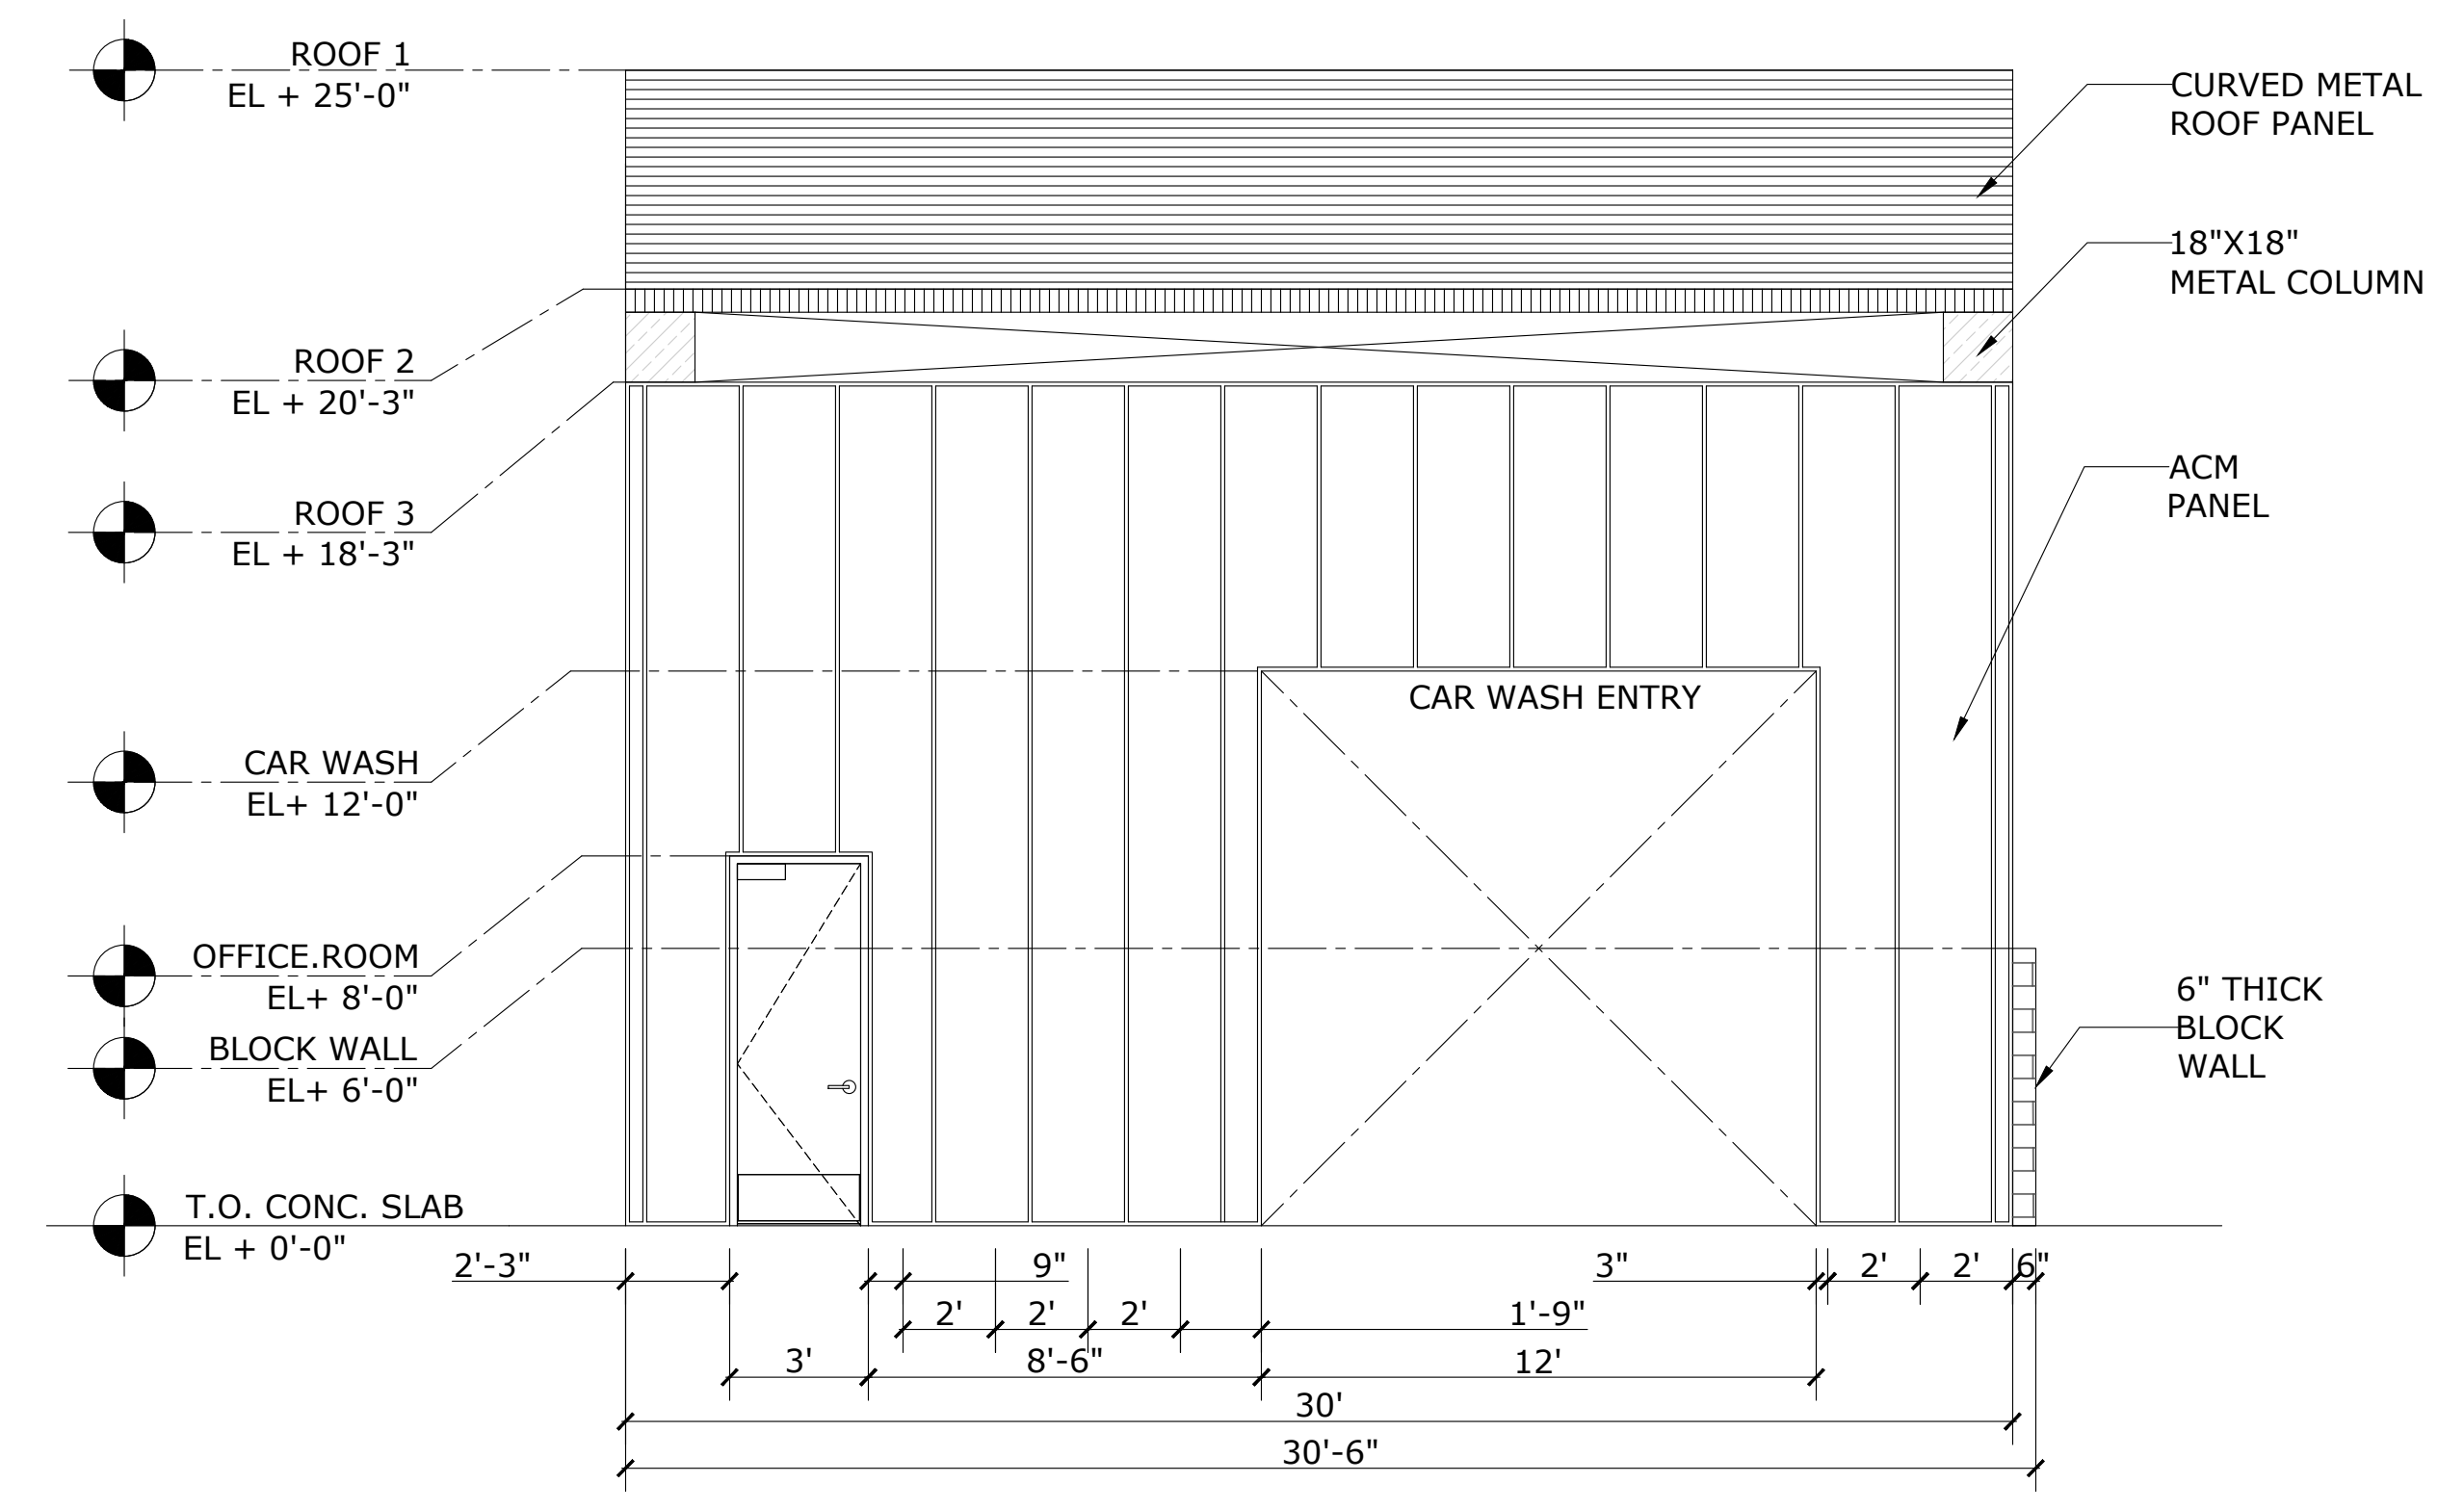

WEST ELEVATION
SCALE: 1/4"=1'-0"

PLANS PREPARED BY:

A & S ENGINEERING INC.
PLANNING ENGINEERING CONSTRUCTION MANAGEMENT
28405 SAND CANYON ROAD, SUITE B
CANYON COUNTRY, CA 91387
PHONE #: (661) 250-9300; FAX #: (661) 250-9333


ROCKNIPOOR CAR WASH

ADDRESS: 42158 50TH ST WEST
QUARTZ HILLS, CA 93536


DRAWN	IJ
CHECKED	--
DATE	12/28/2017
SHT. TITLE	CAR WASH ELEVATIONS
JOB NUMBER	--
SHEET	A2.0

ALVARO

REVISIONS	BY
1	IJ
2	IJ
3	
4	
5	
6	
7	
8	
9	
10	
11	
12	
13	

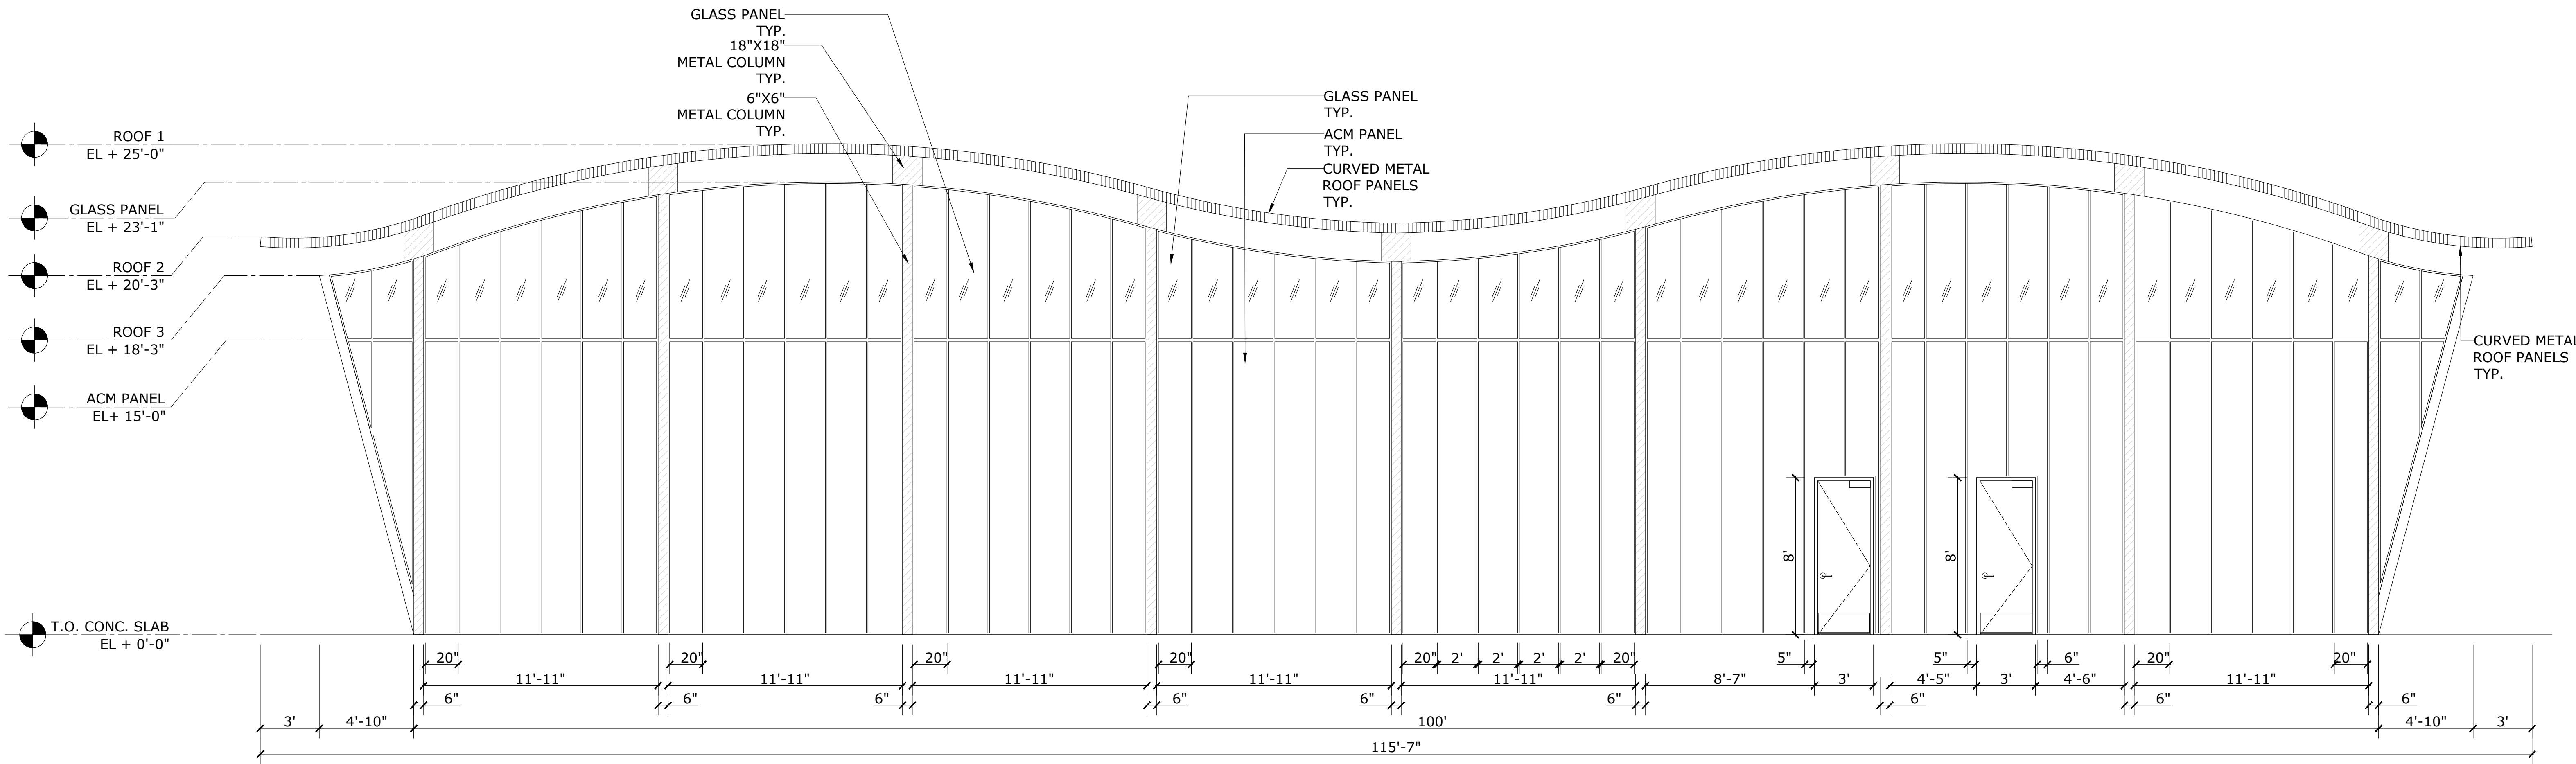

NORTH ELEVATION
SCALE: 1/4"=1'-0"

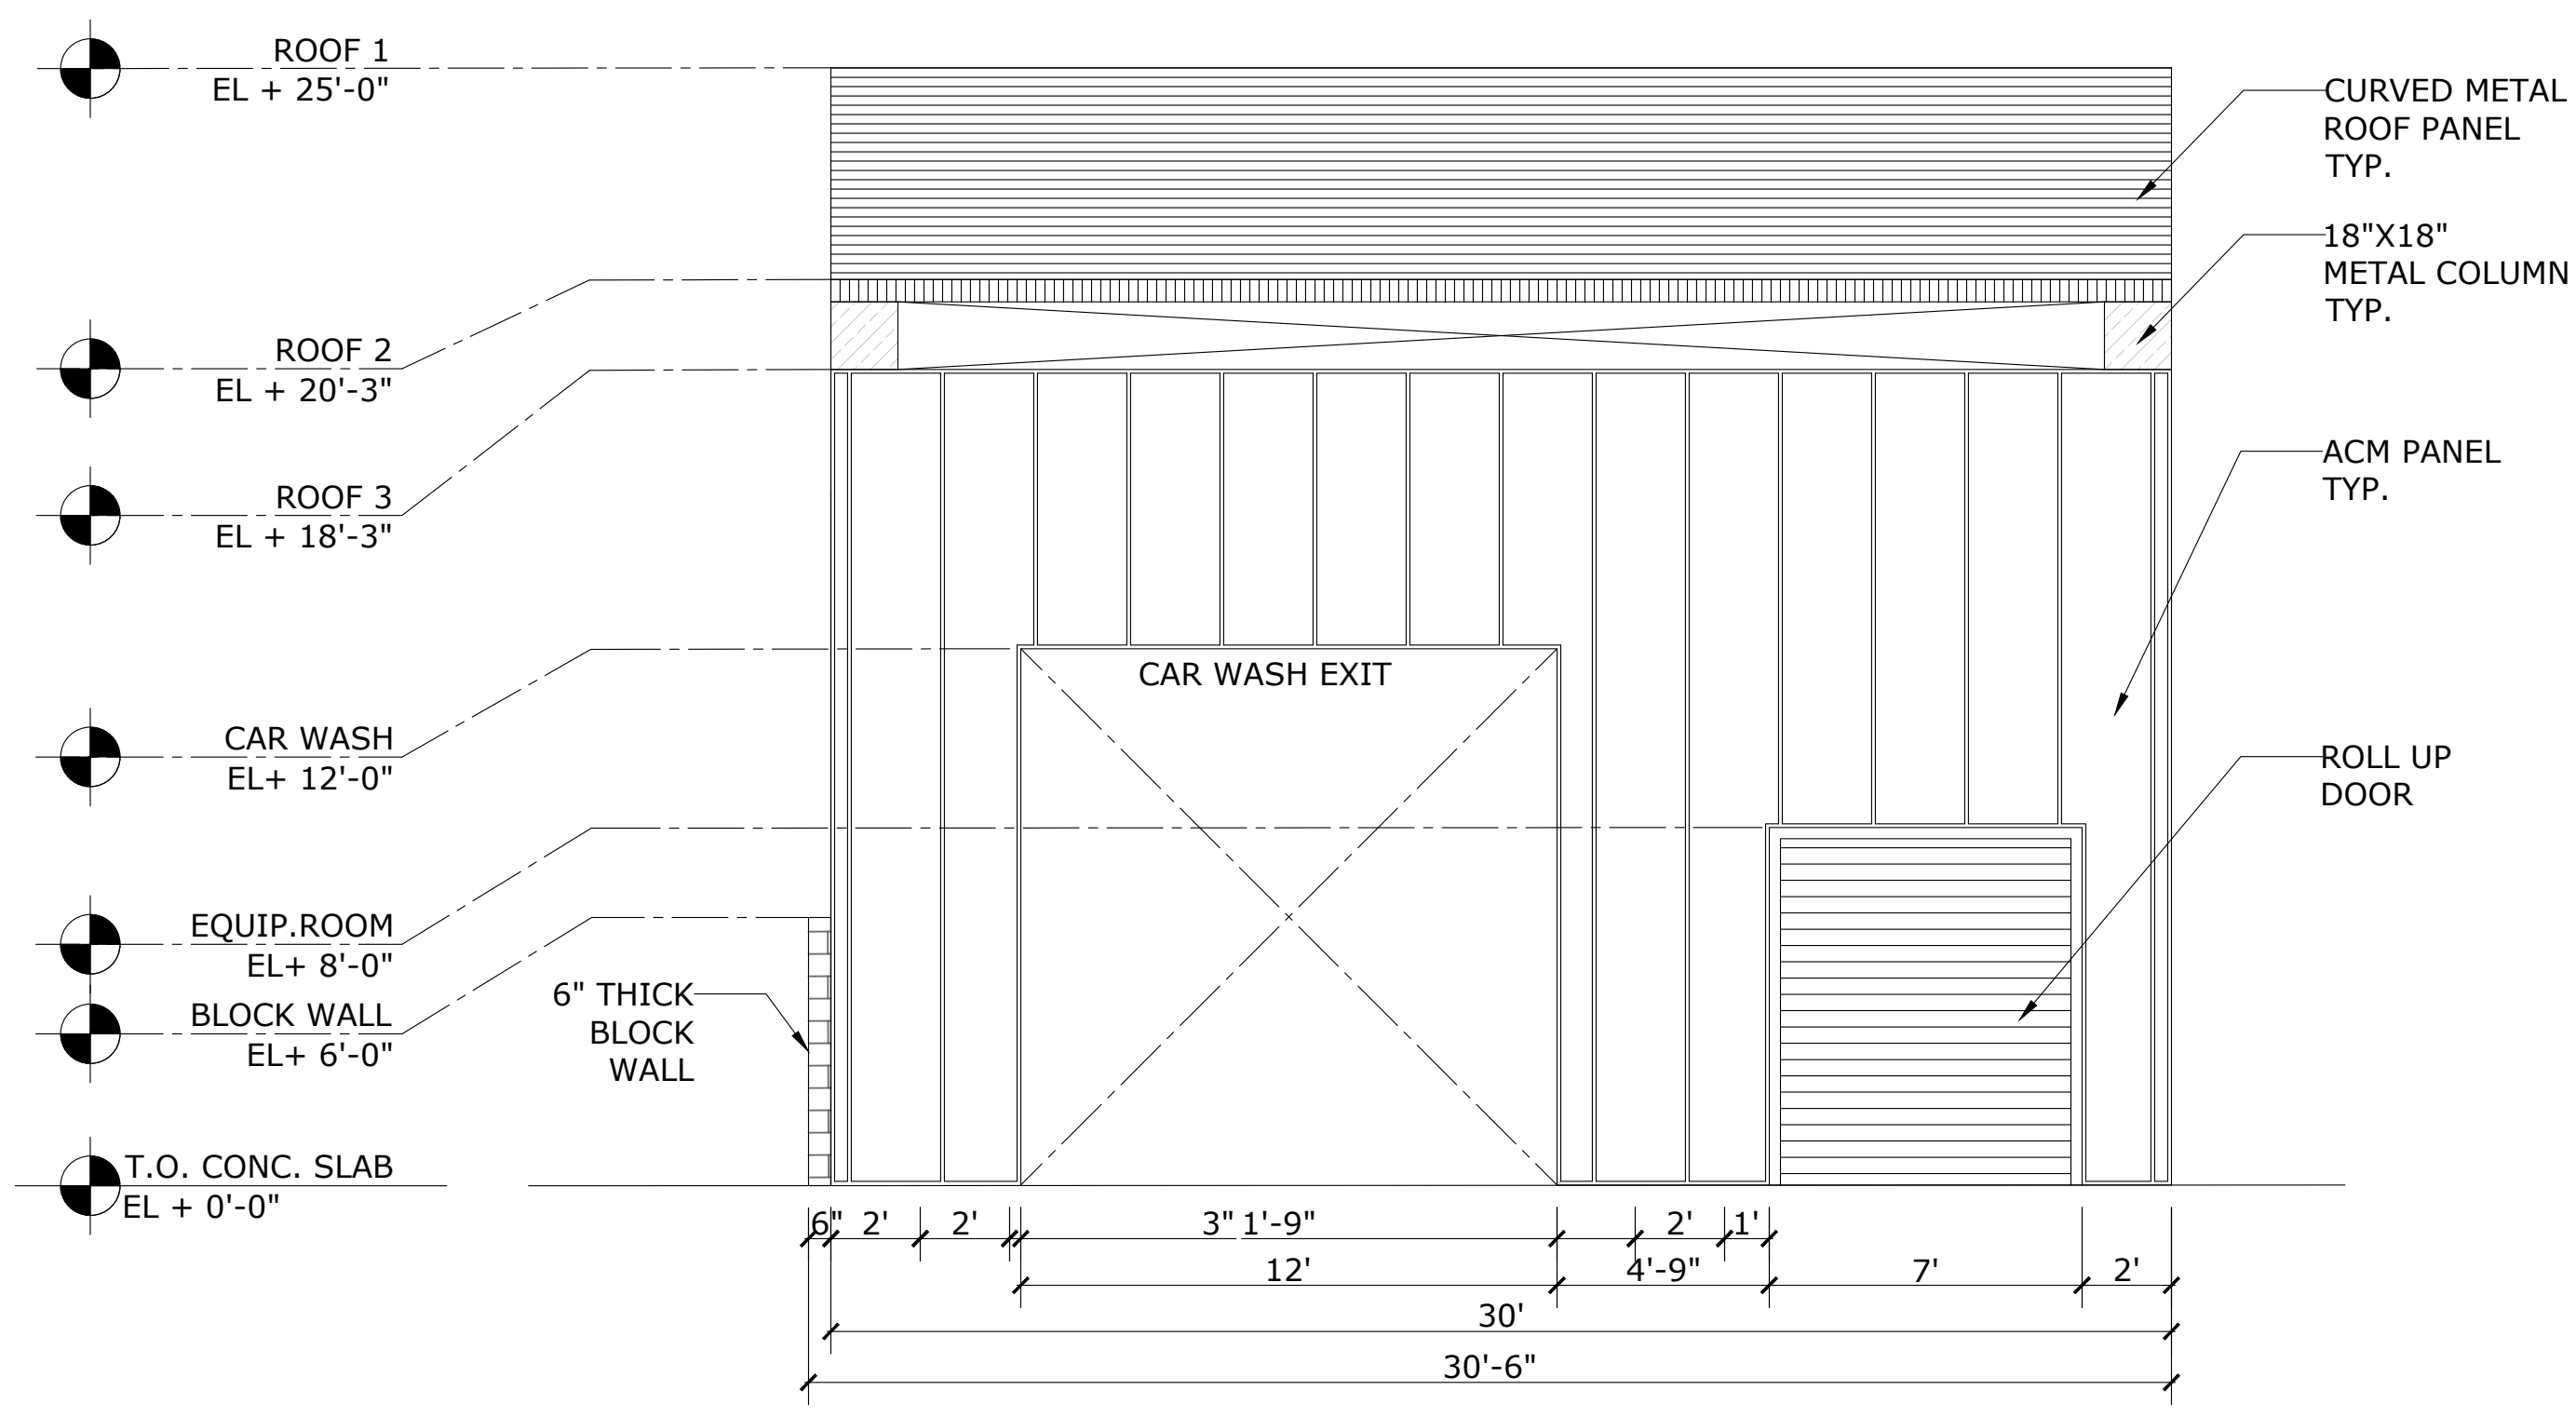

EAST ELEVATION
SCALE: 1/4"=1'-0"




PLANS PREPARED BY:

A & S ENGINEERING INC.
PLANNING ENGINEERING CONSTRUCTION MANAGEMENT
28405 SAND CANYON ROAD, SUITE B
CANYON COUNTRY, CA 91387
PHONE #: (661) 250-9300; FAX #: (661) 250-9333

ROCKNIPOOR CAR WASH

ADDRESS: 42158 50TH ST WEST
QUARTZ HILLS, CA 93536

DRAWN	IJ
CHECKED	--
DATE	12/28/2017
SHT. TITLE	CAR WASH ELEVATIONS
JOB NUMBER	--
SHEET	A2.1

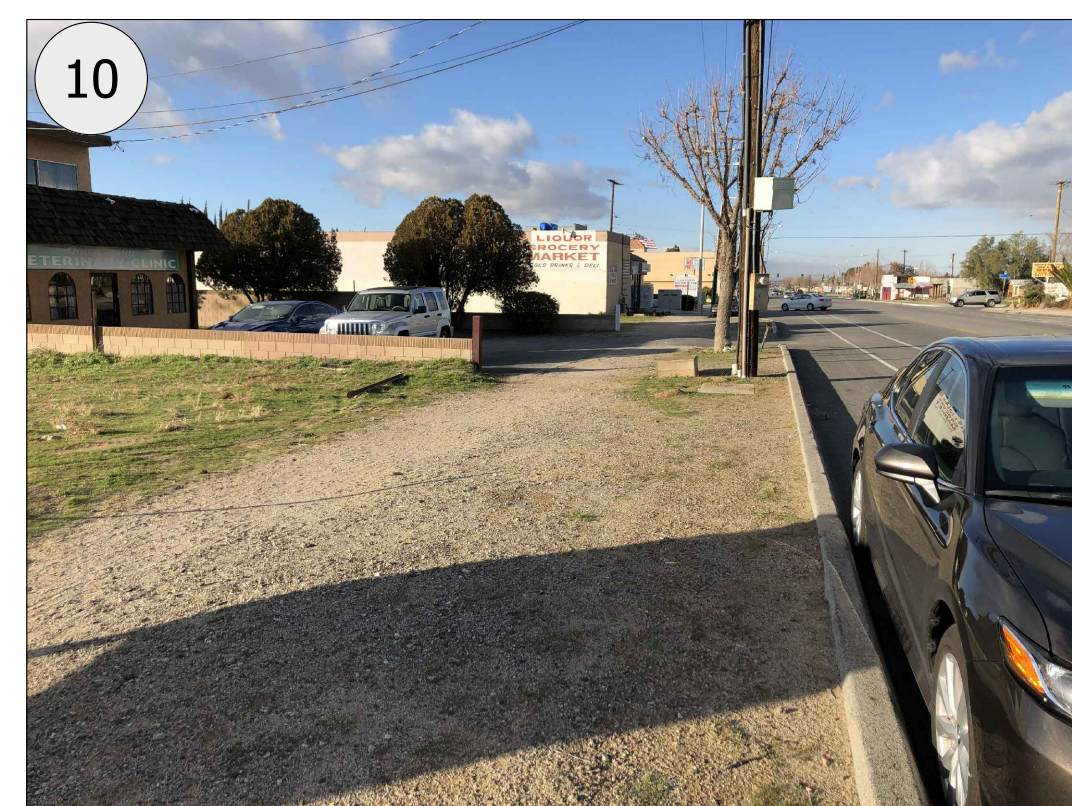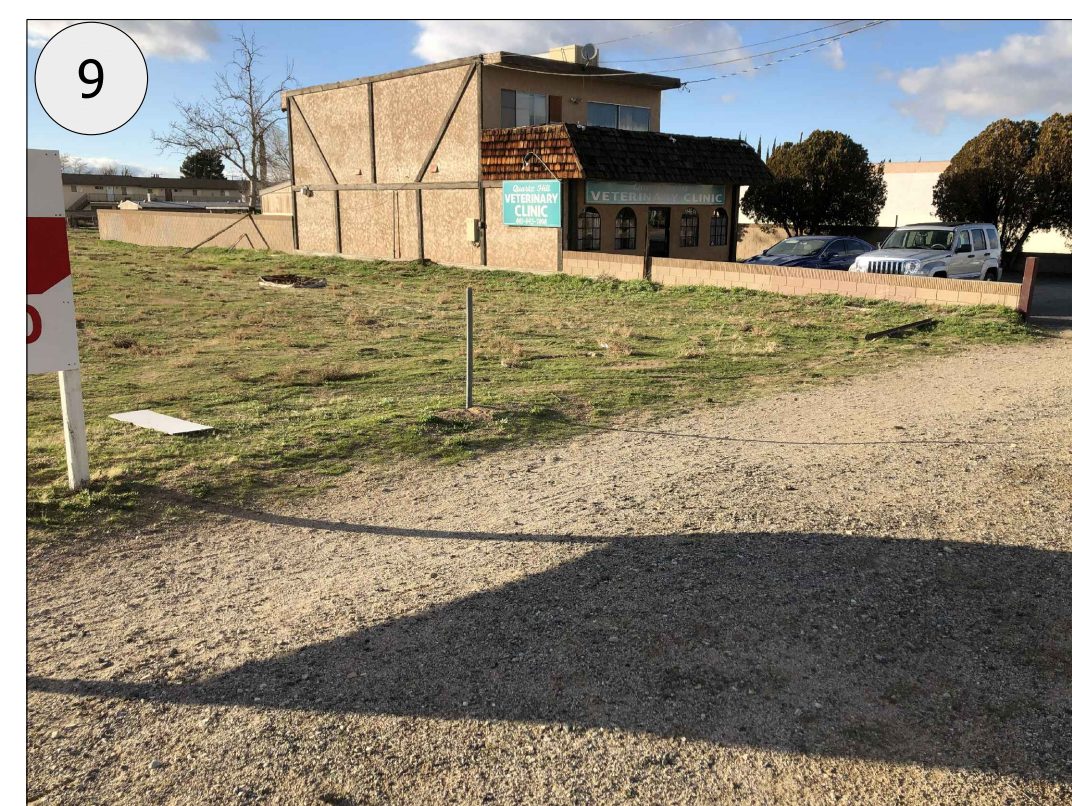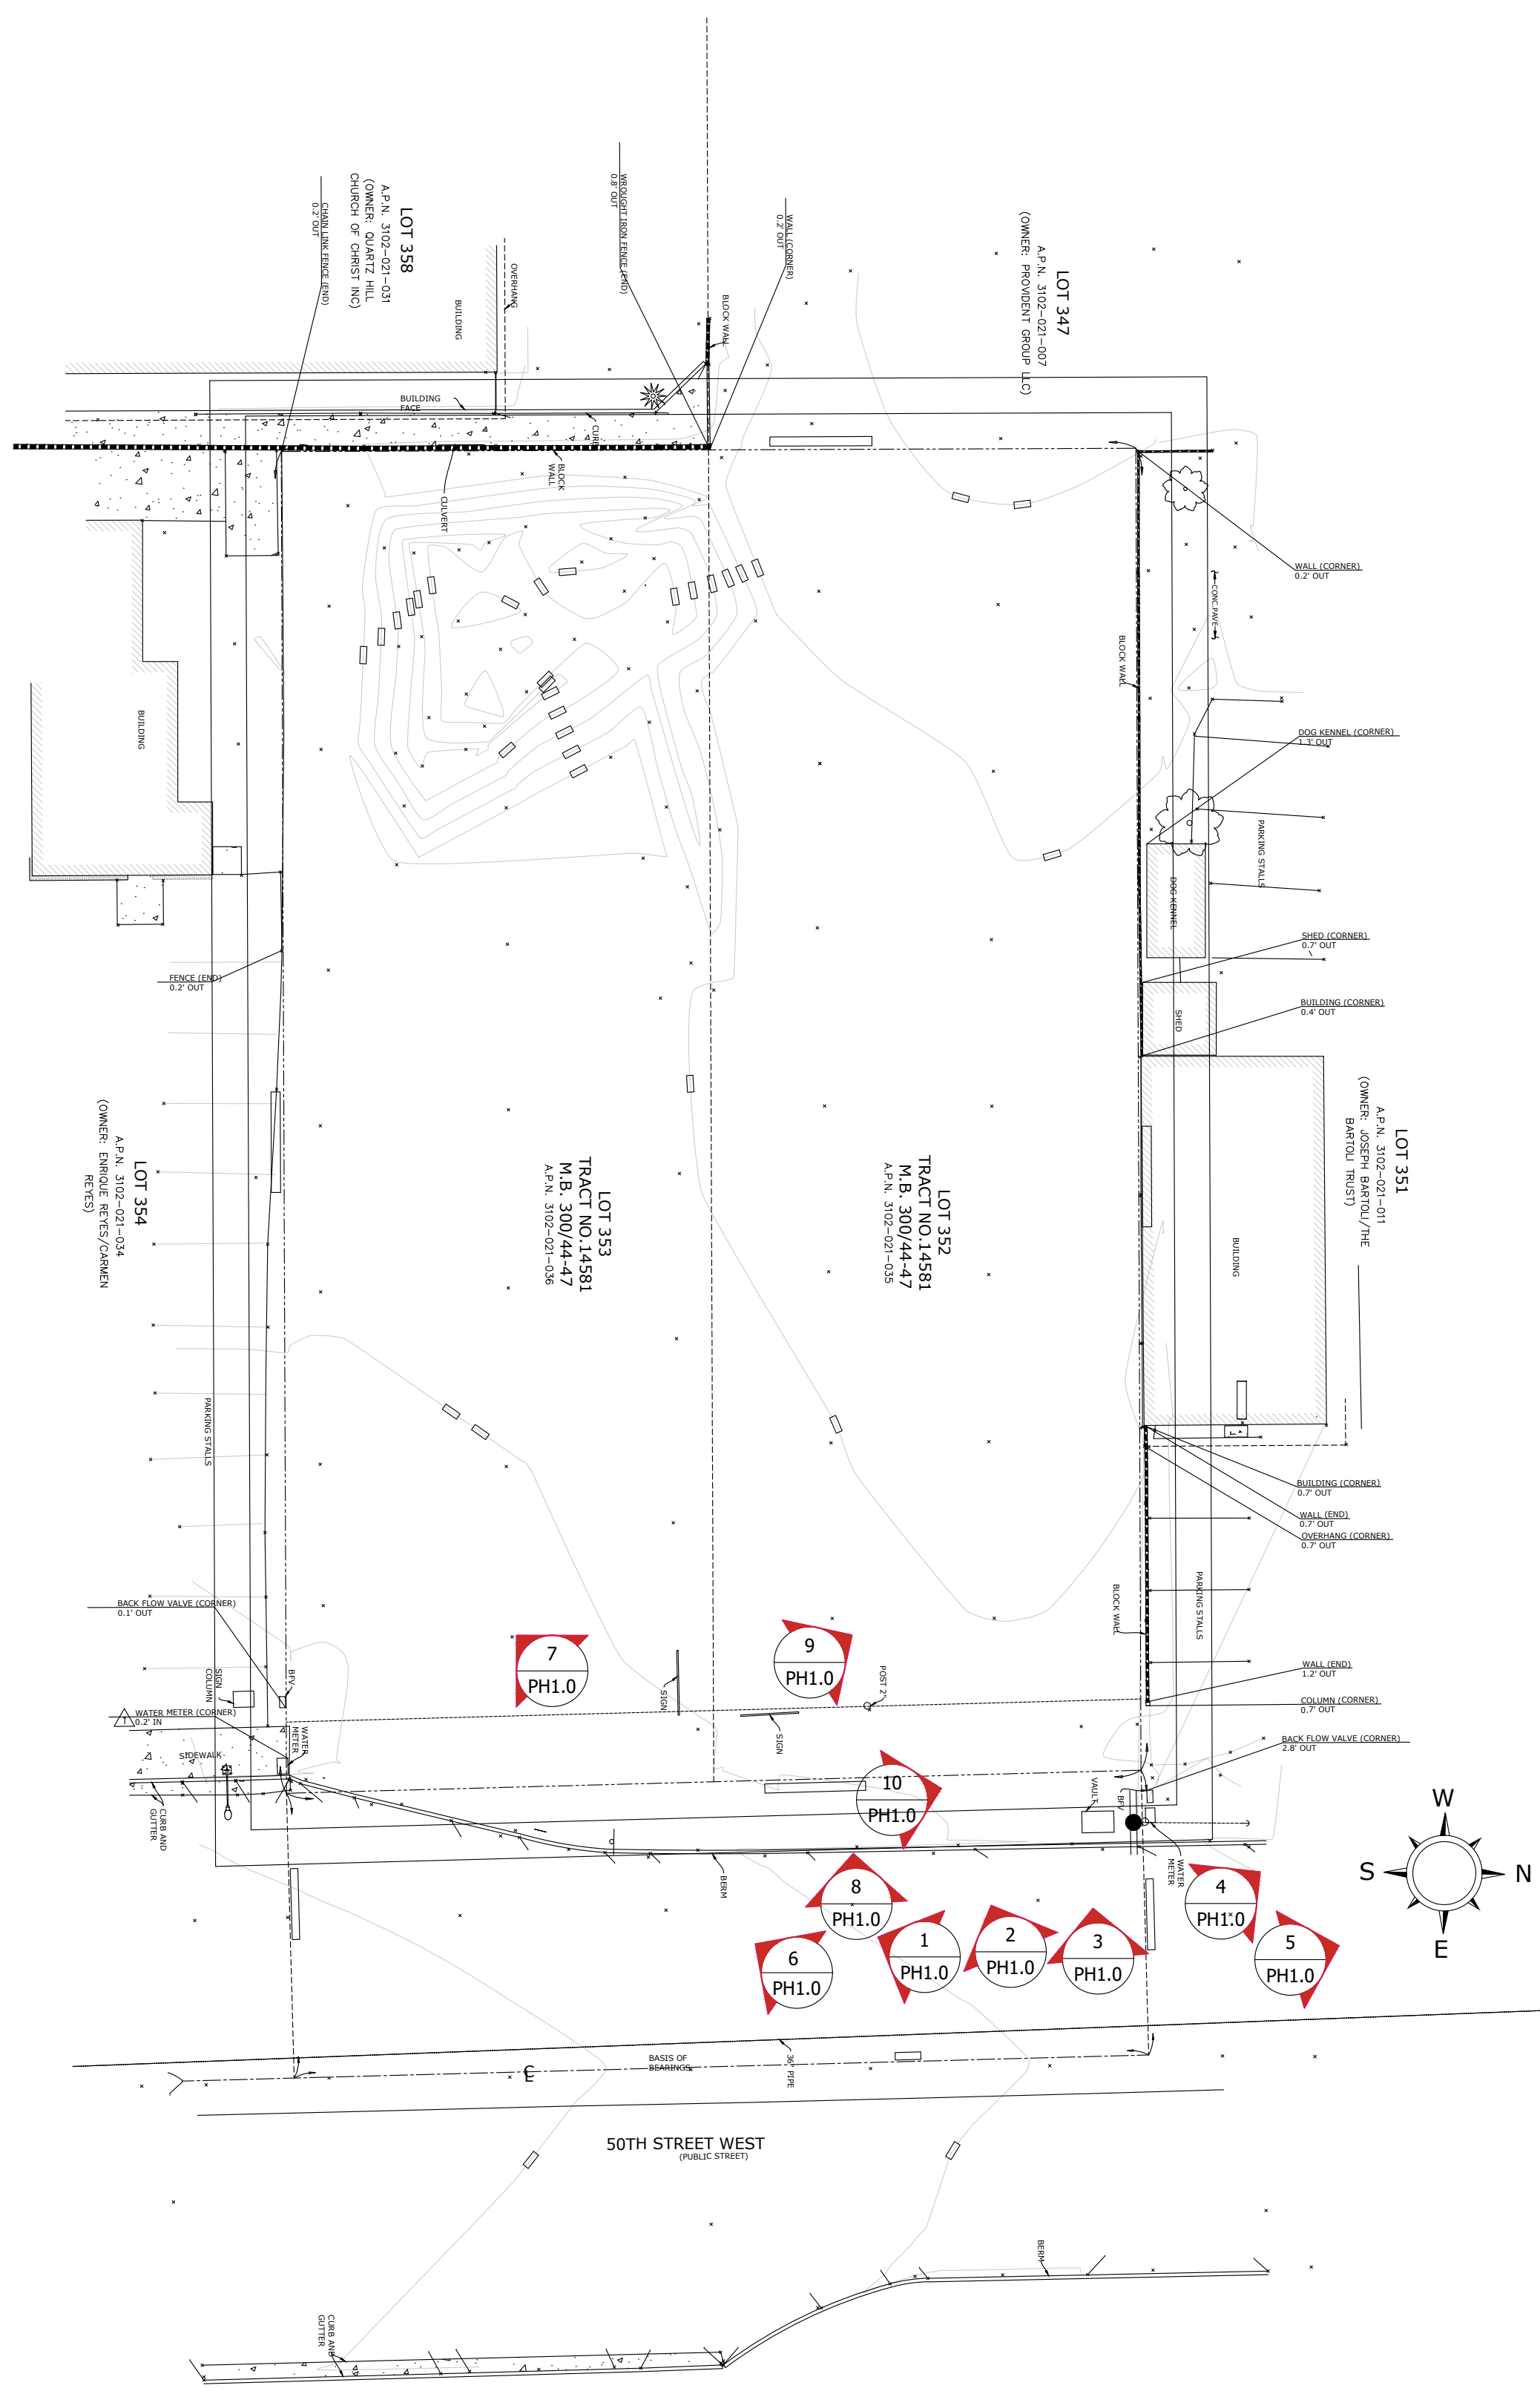

REVISIONS	BY
1	
2	
3	
4	
5	
6	
8	
9	
10	
11	
12	
13	

PLANS PREPARED BY:

A & S ENGINEERING INC.
 PLANNING ENGINEERING CONSTRUCTION MANAGEMENT
 28405 SAND CANYON ROAD, SUITE B
 CANYON COUNTRY, CA 91387
 PHONE #: (661) 250-9300; FAX #: (661) 250-9333

ROCKNIPOOR CAR WASH

ADDRESS: 42158 50TH ST WEST
 QUARTZ HILLS, CA 93536

DRAWN: IJ
 CHECKED: --
 DATE: 01/28/2019
 SHF. TITLE: PHOTO PLAN
 JOB NUMBER: --
 SHEET: PH1.0