

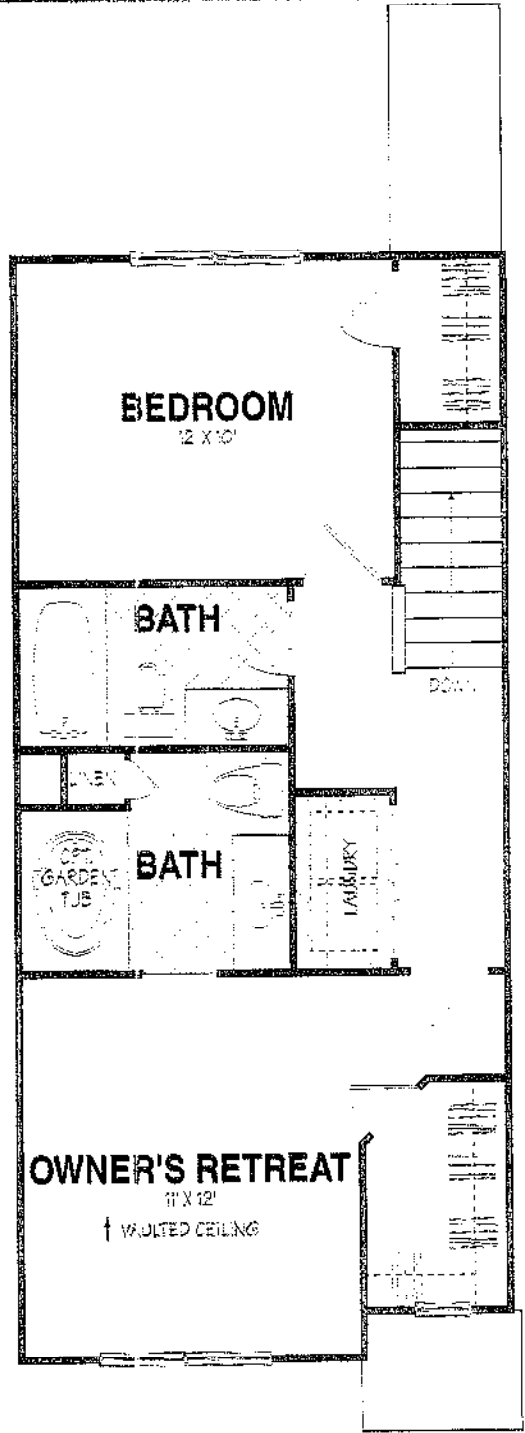
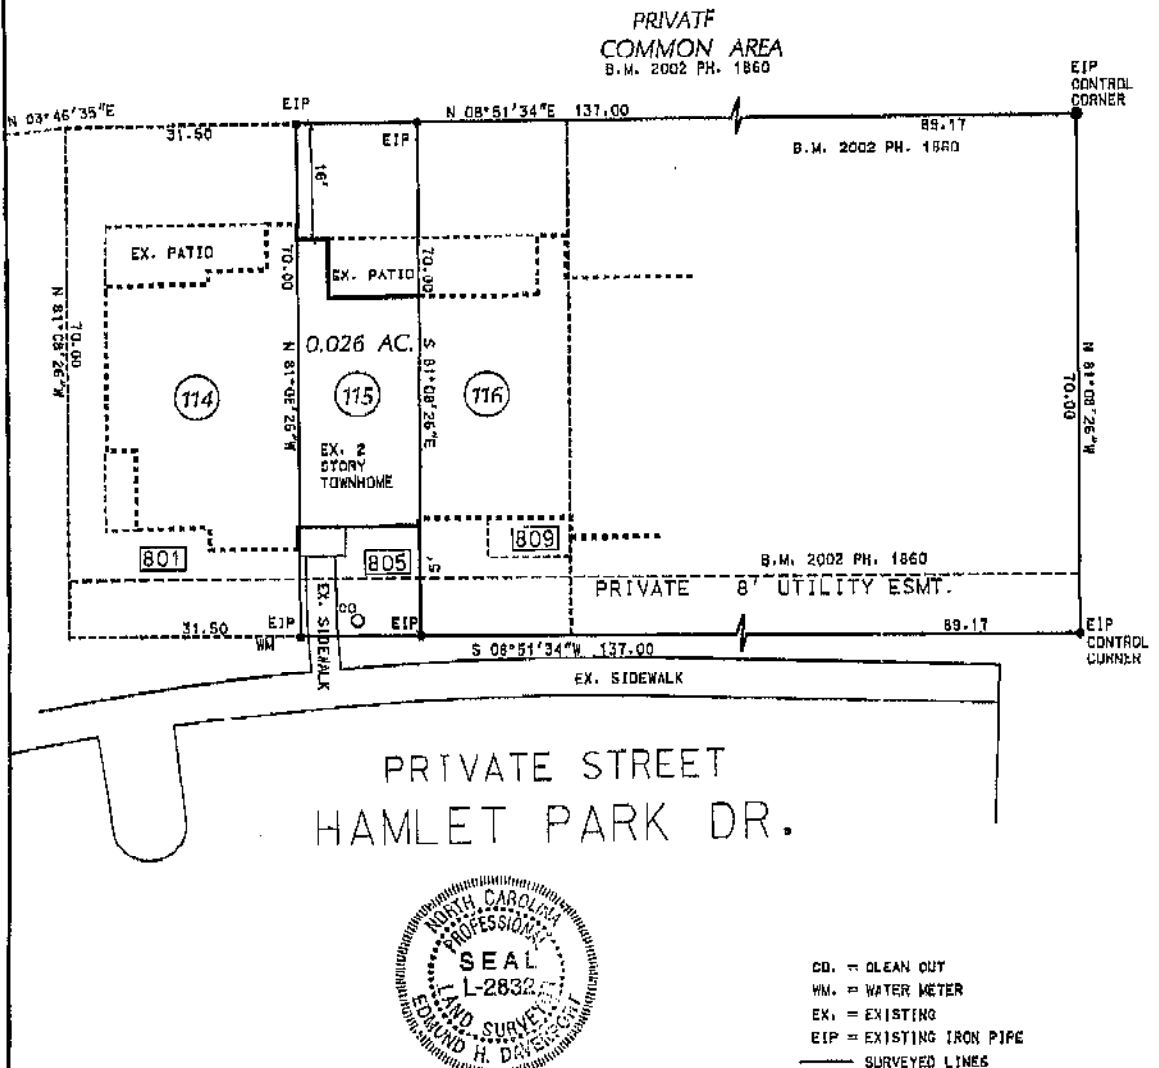


FIRST FLOOR

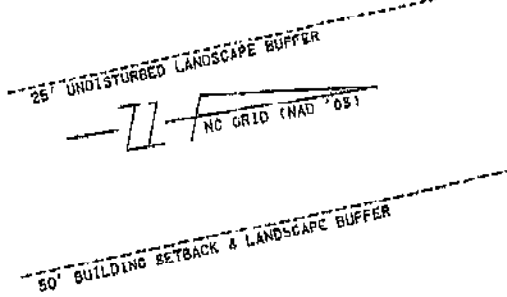

SECOND FLOOR

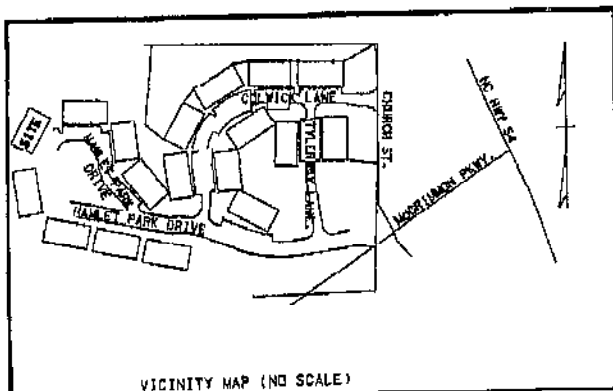

PRIVATE STREET
HAMLET PARK DR.



- CO. = CLEAN OUT
- WM. = WATER METER
- EX. = EXISTING
- EIP = EXISTING IRON PIPE
- = SURVEYED LINES
- - - = LINES NOT SURVEYED

ALL AREAS COMPUTED BY
COORDINATE CALCULATIONS.

LOT 115
805 HAMLET PARK DR.
PERMIT NUMBER 1141

Book of Maps 2002 Vol Page 1860 Deed Book Pg County of WAKE

LOT 115 SUBDIVISION HAMLET IN THE PARK

I HEREBY CERTIFY THAT THIS MAP IS CORRECT AND THAT THE BUILDING FOUNDATION LIES WHOLLY ON THE LOT AND THAT THERE ARE NO ENCROACHMENTS ON SAID LOT EXCEPT AS NOTED.

Surv'd. Drawn LBT Chk'd. EHD FIELD BOOK Date 081503 Scale 1" = 20'

BASS, NIXON & KENNEDY, INC.
CONSULTING ENGINEERS
• 6310 CHAPEL HILL ROAD, SUITE 250
RALEIGH, NORTH CAROLINA 27607
• 10406E LIGON MILL ROAD
WAKE FOREST, NORTH CAROLINA 27507
• TELEPHONE: (919) 851-4422 OR (800) 345-1879
• FAX: (919) 851-8968 (Roi.), (919) 570-1362 (WF)

SURVEY FOR
SABRINA COOK
MORRISVILLE, WAKE CO., NORTH CAROLINA