


ALTA/ACSM Land Title Survey

**PARCEL
AREA = 5.54 ACRES
"NO BUILDINGS"**

- LEGEND:**
- 1/2" IRON PIN TO BE SET
 - SURVEY MARKER AS NOTED
 - ⊕ FOUND BRASS DISK SURVEY MONUMENT
 - Ⓛ SCHEDULE "B" ITEM NUMBER
 - BLUE STAKED GAS LOCATION
 - BLUE STAKED ELECTRIC LOCATION
 - BLUE STAKED TELEPHONE LOCATION
 - BLUE STAKED WATER LOCATION
 - TELEPHONE MANHOLE
 - ELECTRIC MANHOLE
 - Ⓛ UTILITY PEDESTAL
 - Ⓛ TREE (NO IDENTIFIER)
 - Ⓛ PALO VERDE TREE
 - Ⓛ MESQUITE TREE
 - Ⓛ IRONWOOD TREE

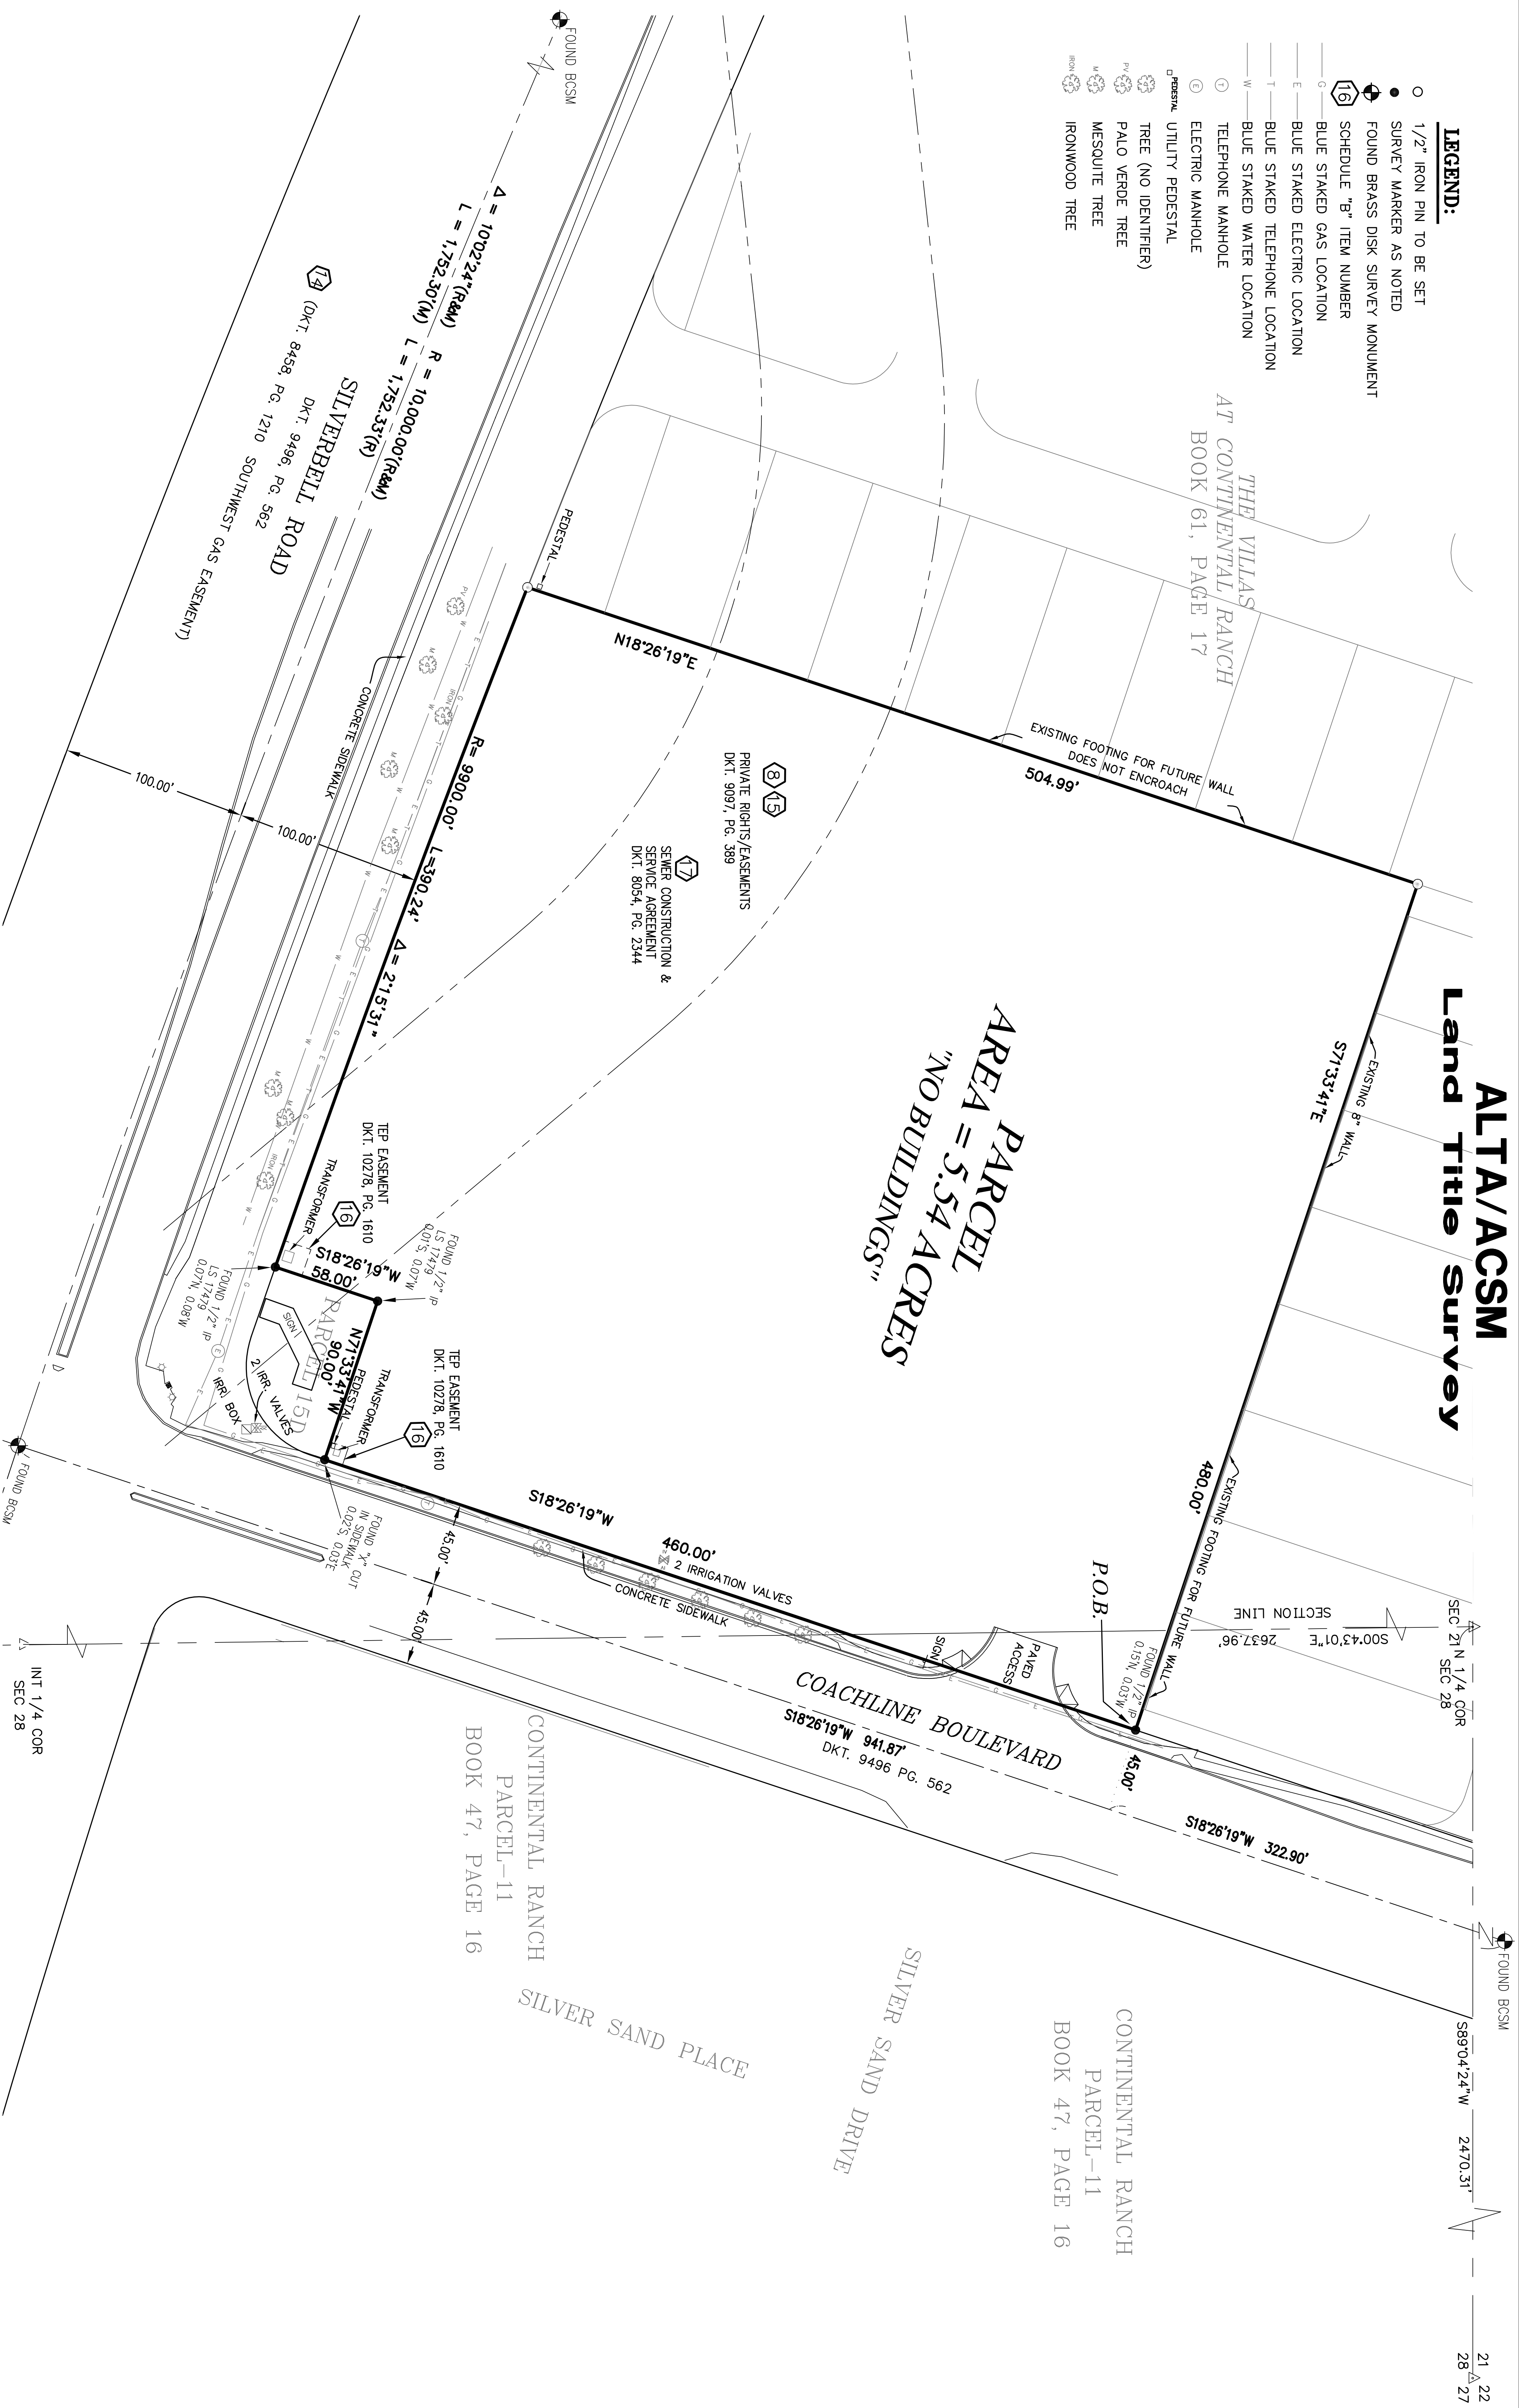

NOTE: THIS SURVEY CONSISTS OF TWO (2) SHEETS AND SHALL NOT BE CONSIDERED COMPLETE UNLESS BOTH SHEETS ARE INCLUDED.

No.	Date	Item	Scale	Job No.	Date	Designed By	Checked By
1			1" = 40'	186031-A002-1016	JANUARY, 2007	AMH	JAB
2							

